
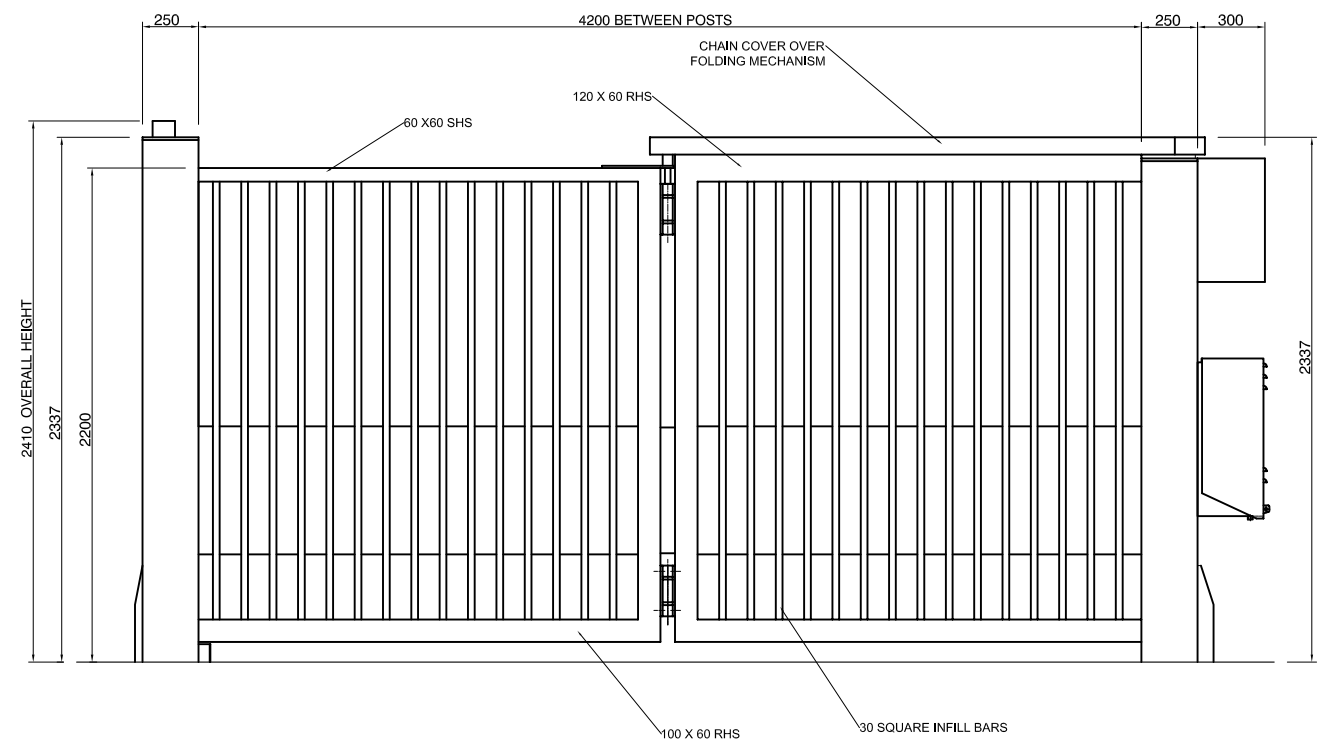



1 2 3 4 5 6 7 8 9 10 11

A
B
C
D
E
F
G
H

3rd Angle Projection 

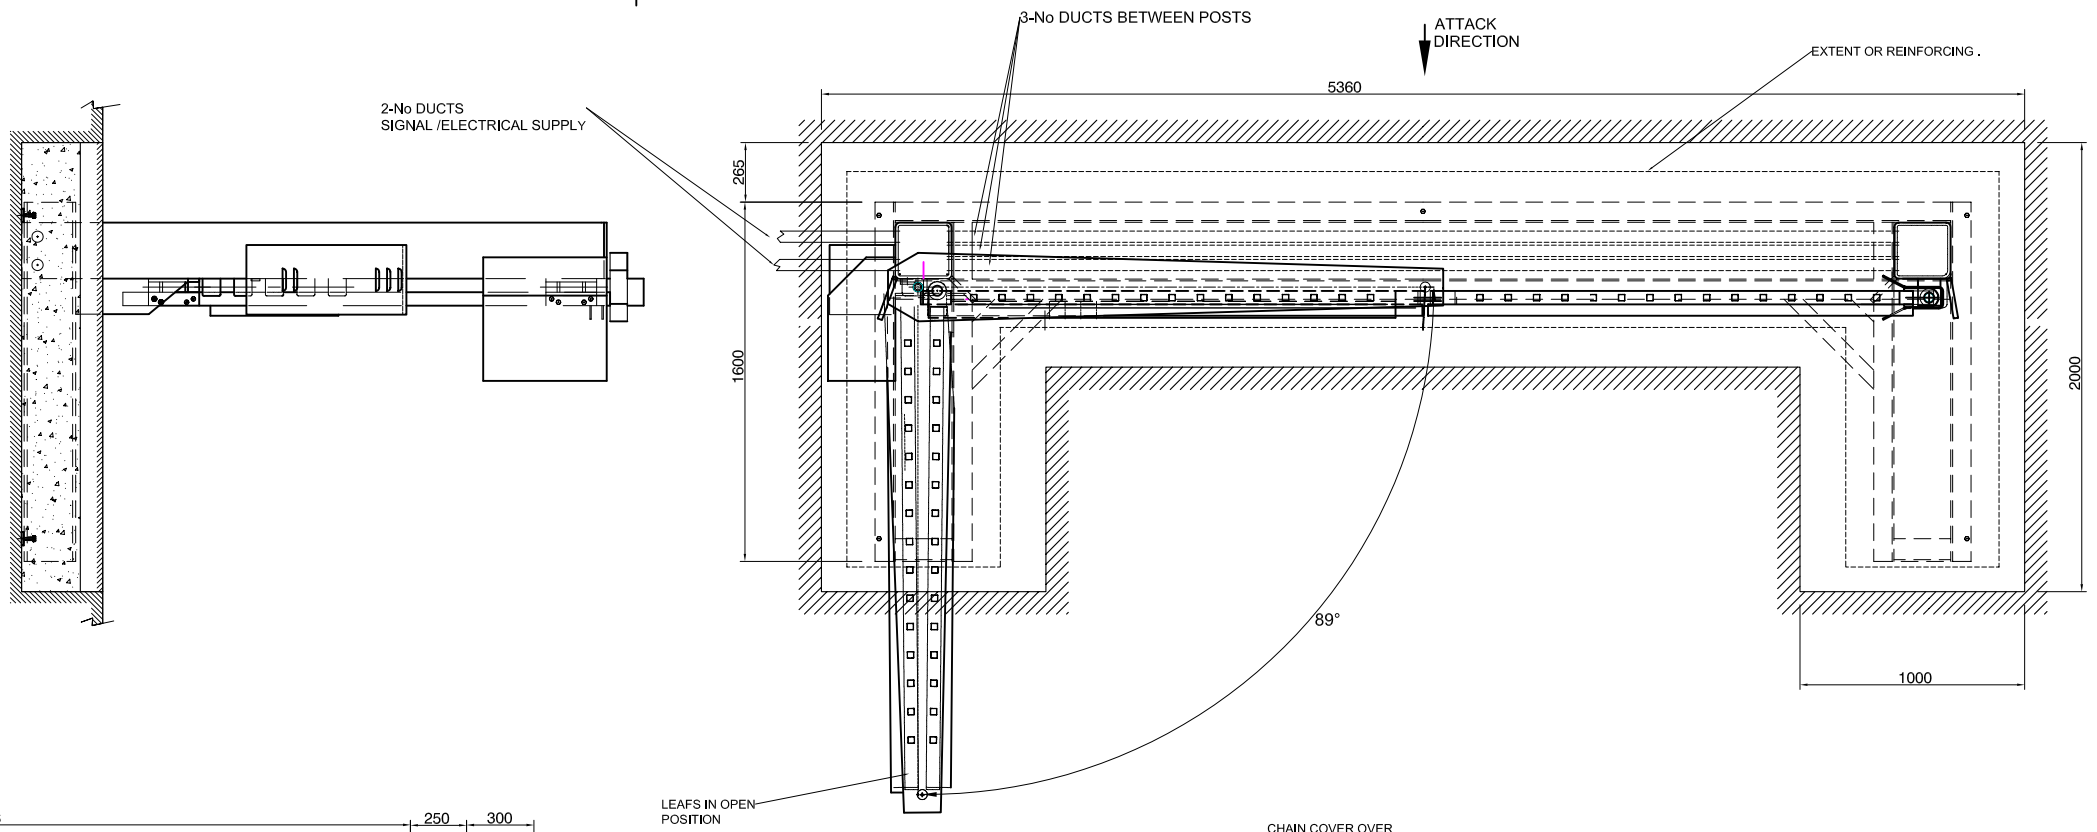

VIEW FROM INSECURE SIDE.
(ATTACK DIRECTION.)

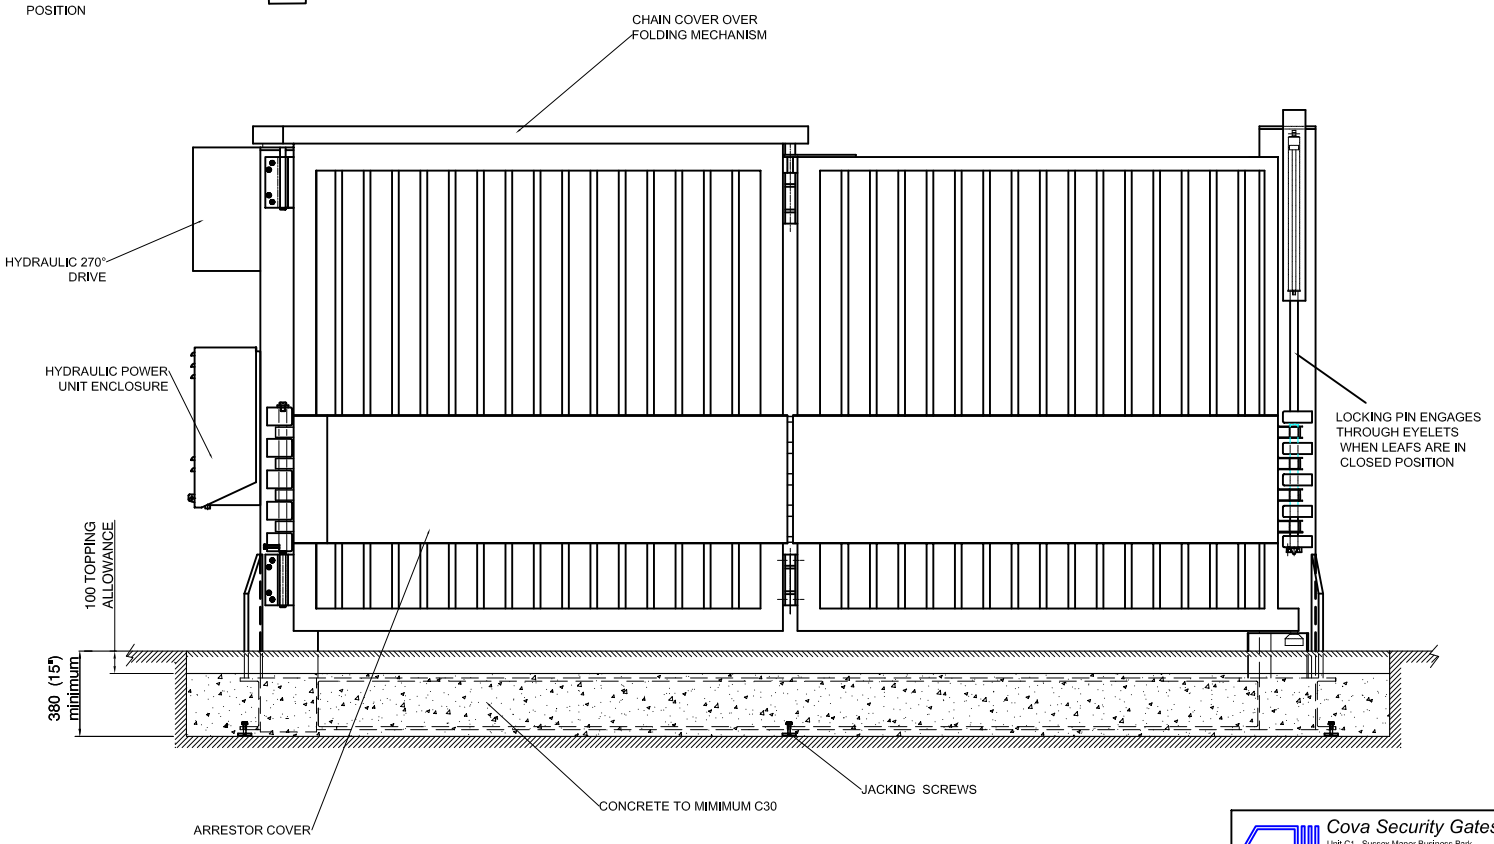


VIEW FROM SECURE SIDE

THIS DRAWING IS ISSUED FOR INFORMATION ONLY . DO NOT USE FOR CONSTRUCTION.

| FINISH | | |
|--------|--|---------------------------------------------------|
| | | Grit - blast SA 2.5. |
| | | Hot metal sprayed with pure zinc. |
| | | Leafs: Polyester powder coated. |
| | | Frame: Two pack acrylic. |
| | | Colour:RAL (to be advised) Matt - 30% gloss level |

| Details | Date | Issue |
|------------------------------------------------------|--------|-------|
| NOTE:VIEW FROM INSECURE SIDE(ATTACK DIRECTION) added | 3-2-11 | 3 |
| ORIGINATED | 4-1-10 | 1P |

| DIMENSIONS IN MILLIMETRES | |
|---------------------------|---------------------------|
| DRAWN | SCALE |
| RGL | 1:17 (A1) |
| APPROVED | TOLERANCES |
| | (Unless otherwise stated) |
| CERTIFIED | |

 **Cova Security Gates Limited**
 Unit C1, Sussex Manor Business Park,
 Crawley, West Sussex. RH10 9NH.
 Telephone: 44 (0)1293 952889 Fax: 44 (0)1293 611007
 Website: www.covasecuritygates.com
 Email: design@covasecuritygates.com

TITLE
MODEL 10610 CRASH TESTED SPEED GATE. 40MPH X 7.5 TONNE
G.A. AND INSTALLATION DETAIL.

| | |
|-----------------|------------|
| CLIENT | ISSUE |
| DRAWING No. | 3 |
| 10610-00 | |
| CONTRACTOR | SHEET SIZE |