
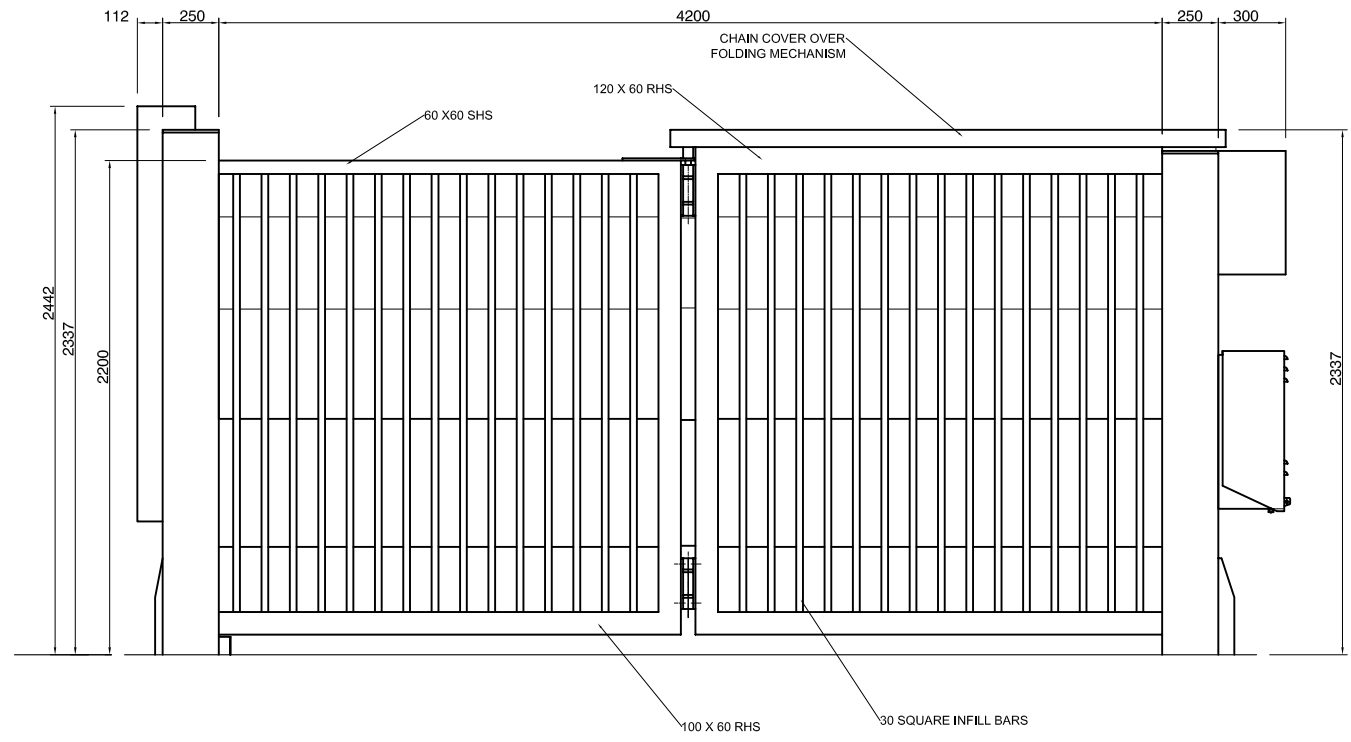



1 2 3 4 5 6 7 8 9 10 11

A  
B  
C  
D  
E  
F  
G  
H

3rd Angle Projection 

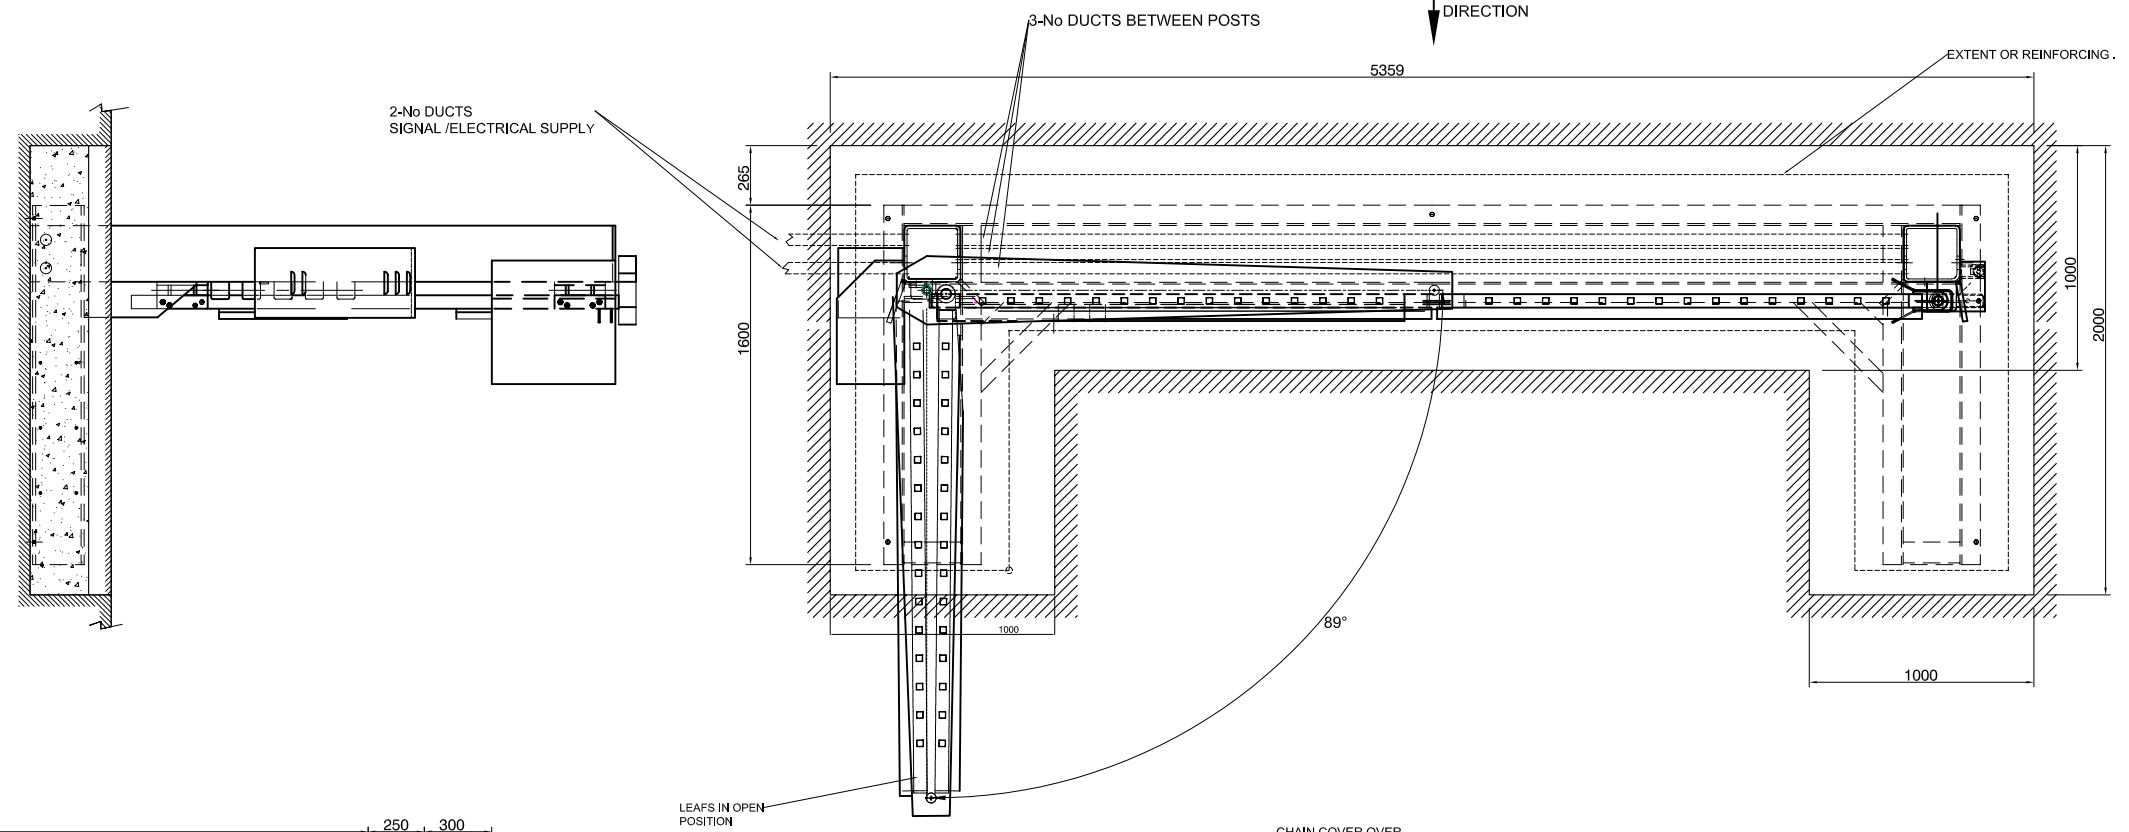

VIEW FROM INSECURE SIDE.  
(ATTACK DIRECTION.)

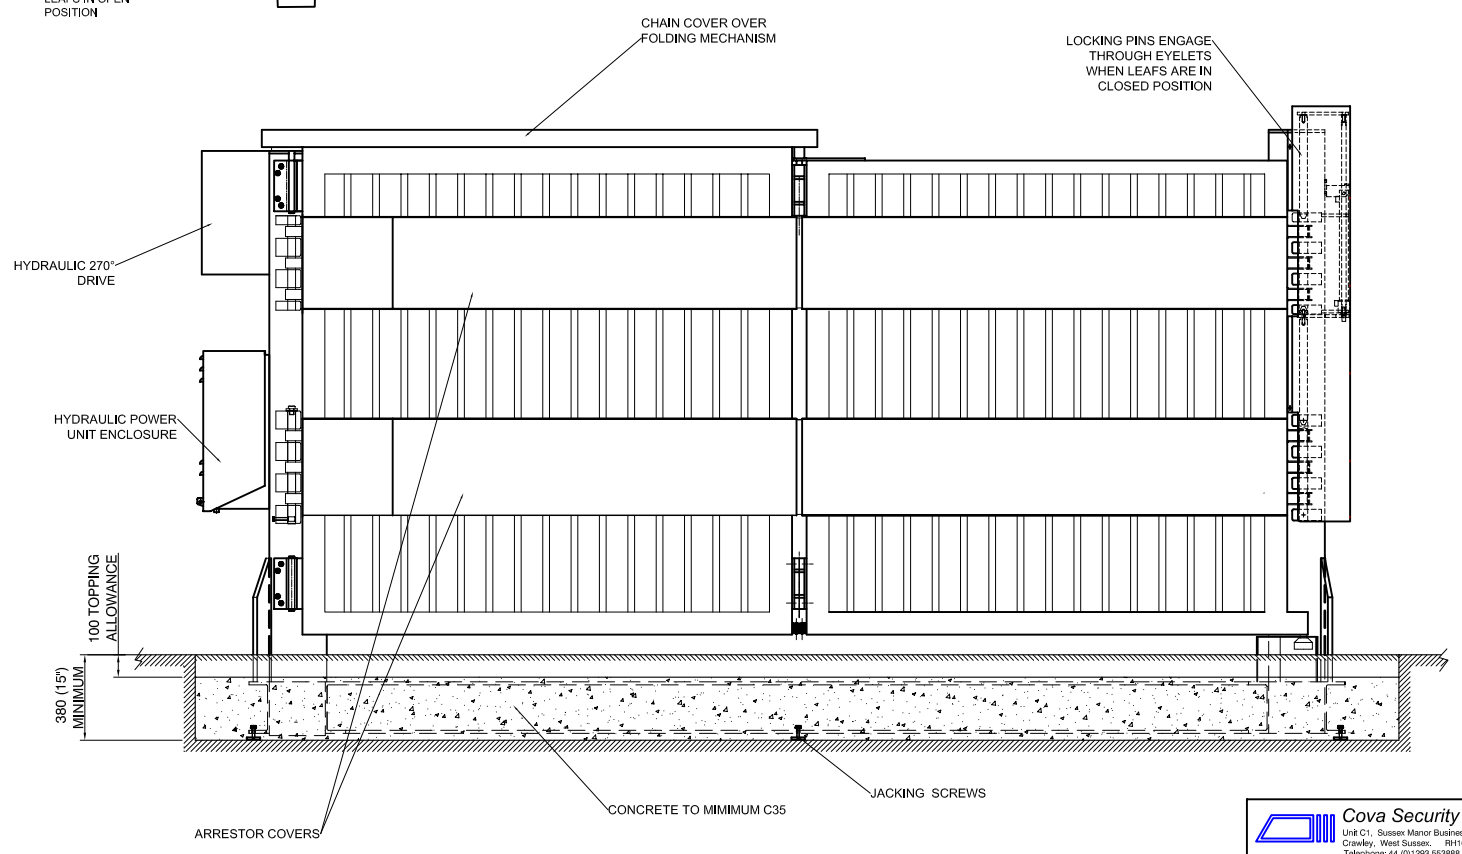

VIEW FROM SECURE SIDE

THIS DRAWING IS ISSUED FOR INFORMATION ONLY . DO NOT USE FOR CONSTRUCTION.

 **Cova Security Gates Limited**  
 Unit C1, Sussex Manor Business Park, Crawley, West Sussex, RH10 9NH.  
 Telephone: 44 (0)1293 553888 Fax: 44 (0)1293 611007  
 Website: www.covasecuritygates.com  
 Email: design@covasecuritygates.com

TITLE  
**MODEL 10610 CRASH TESTED SPEED GATE.**  
**50MPH X 7.5 TONNE(N3)**  
**G.A. AND INSTALLATION DETAIL.**

DIMENSIONS IN MILLIMETRES	
DRAWN	SCALE
<b>RGL</b>	1:17 (A1)
APPROVED	TOLERANCES
	<i>Unless otherwise stated</i>
CERTIFIED	

CLIENT	ISSUE
DRAWING No.	<b>3</b>
<b>10611-00</b>	SHEET SIZE
CONTRACTOR	

FINISH		
Grit - blast SA 2.5. Hot metal sprayed with pure zinc. Leafs: Polyester powder coated. Frame: Two pack acrylic. Colour:RAL (to be advised) Matt - 30% gloss level		
NOTES VIEW FROM INSECURE SIDE(ATTACK DIRECTION) added	3-2-11	3
ORIGINATED	4-1-10	1P
Details	Date	Issue