


NOTE:
 IN AREAS OF EXCESS SURFACE
 WATER WE RECOMMEND THE USE
 OF A SURFACE DRAIN (ACCO) TO
 TAKE AWAY ANY WATER FLOWING
 TOWARDS THE BOLLARD.

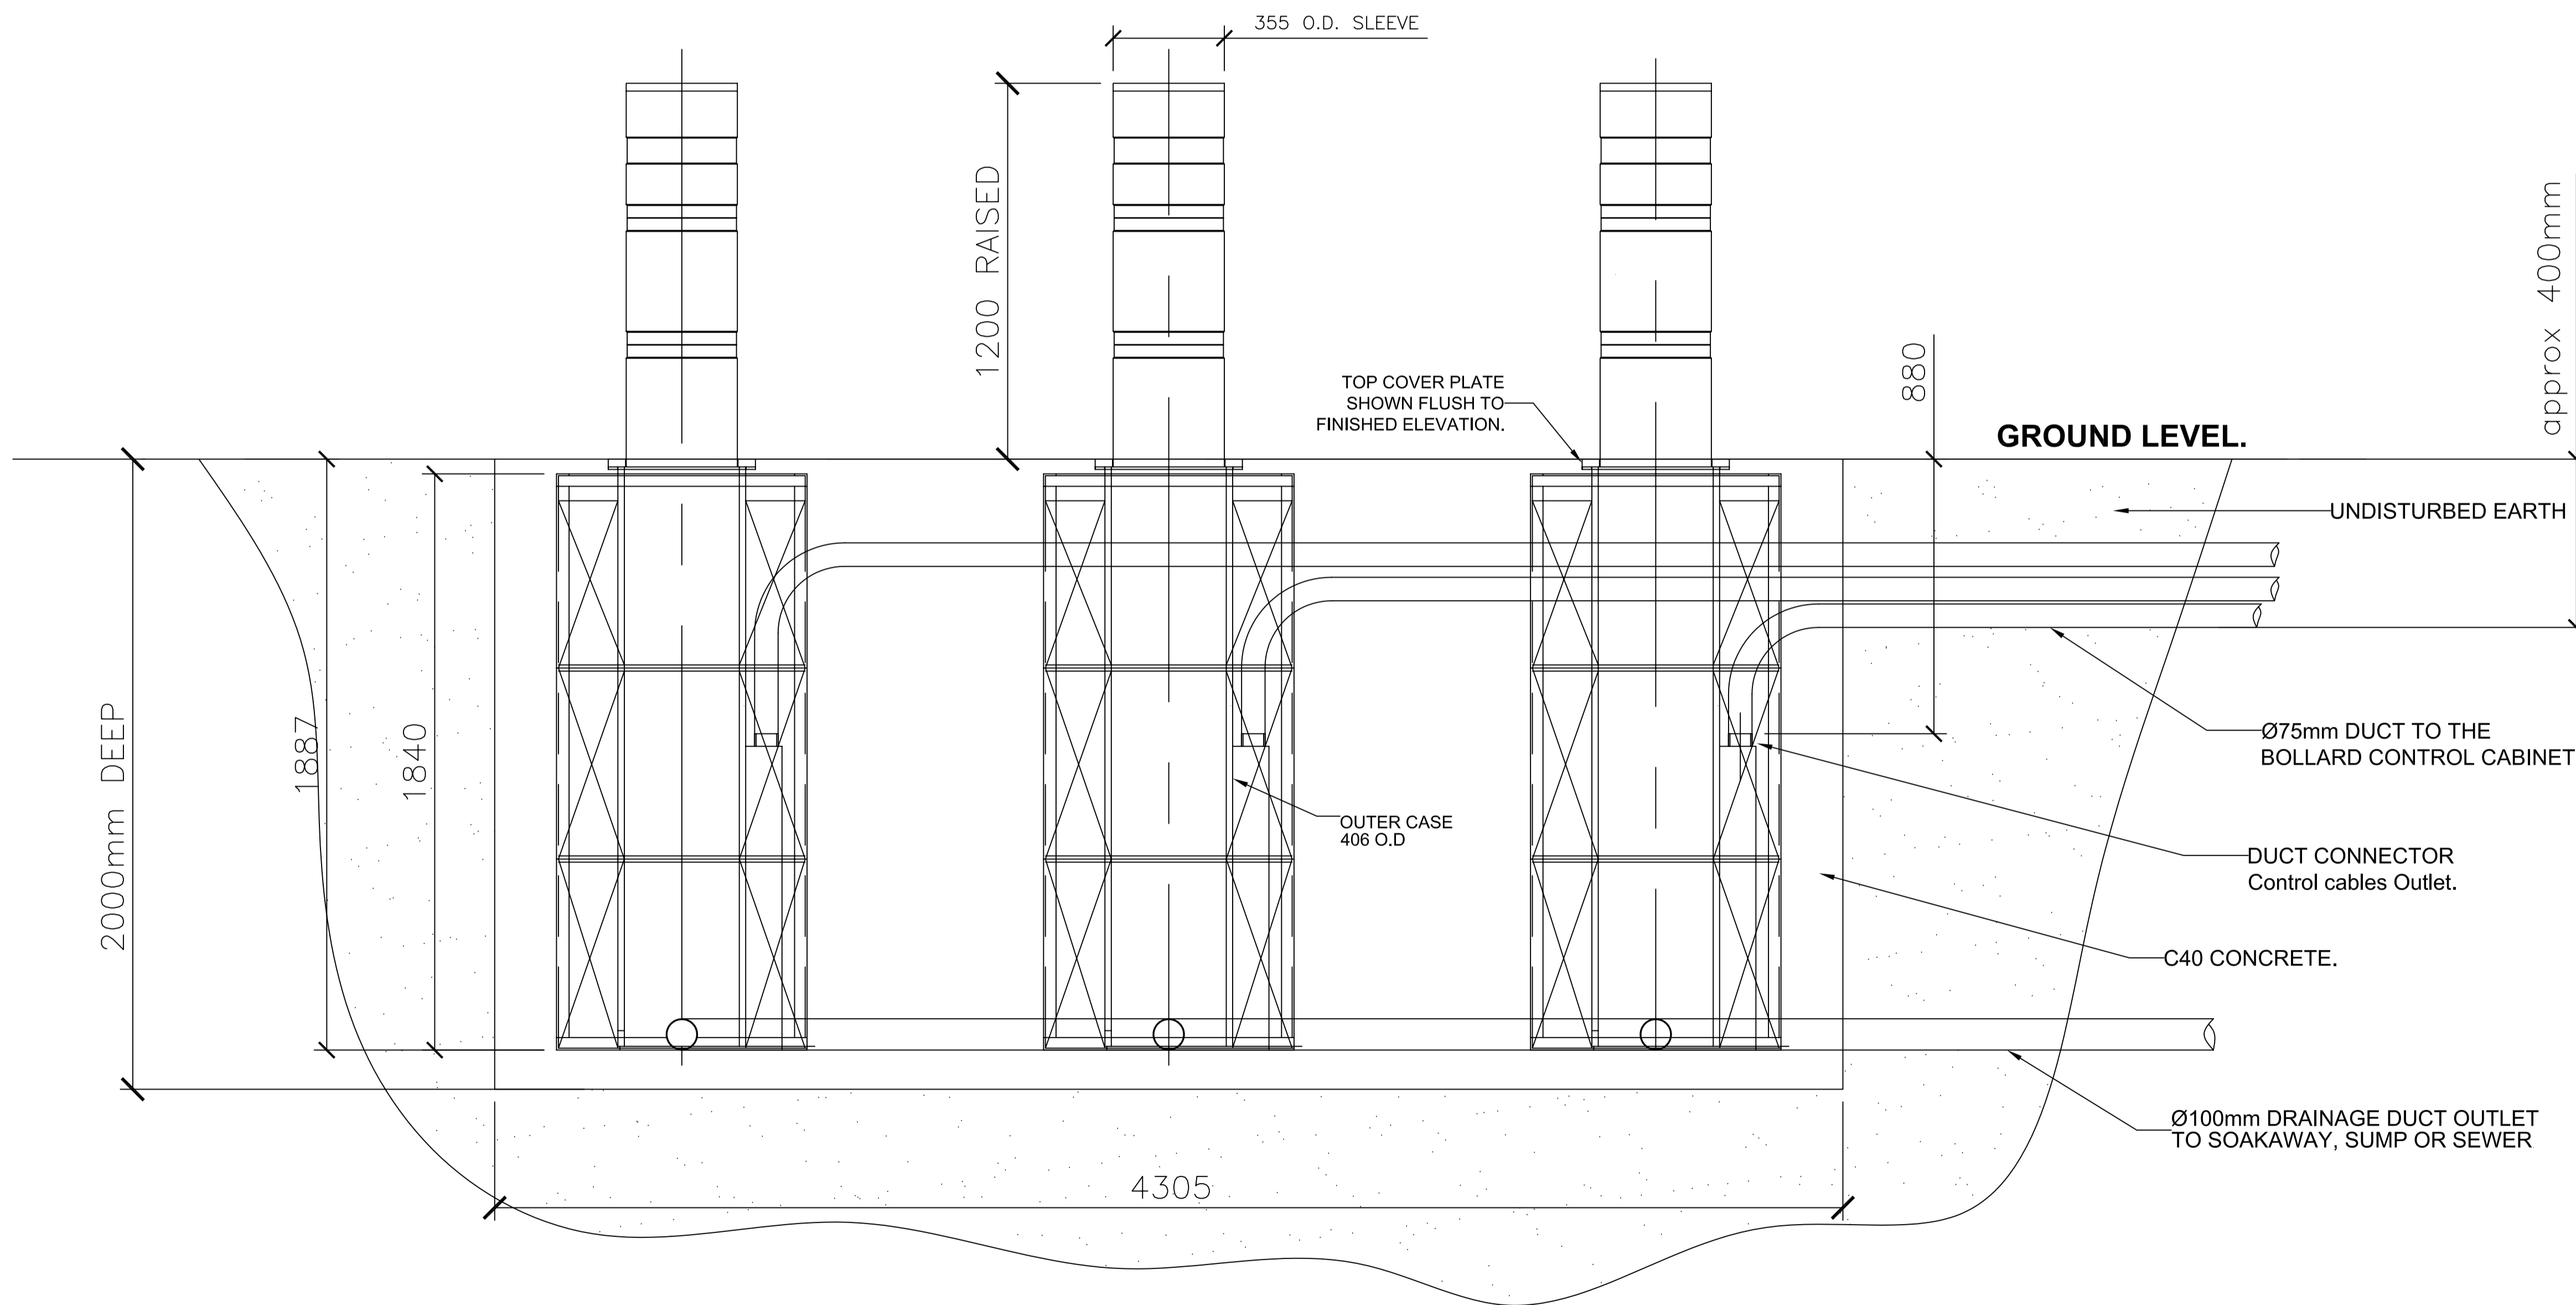

Designed by C.S.G	Checked by	Approved by	Date 03/09/2010	Scale N.T.S	Date 03/09/2010
TRIPLE BOLLARD					
CSG 10800 AUTOMATIC BOLLARDS					
REV. 1	Sheet 1 / 1				

